


System: Capral Urban 282/582 Awning/Casement Window 48.5 mm Frame Square Glazing Beads  
Exterior View

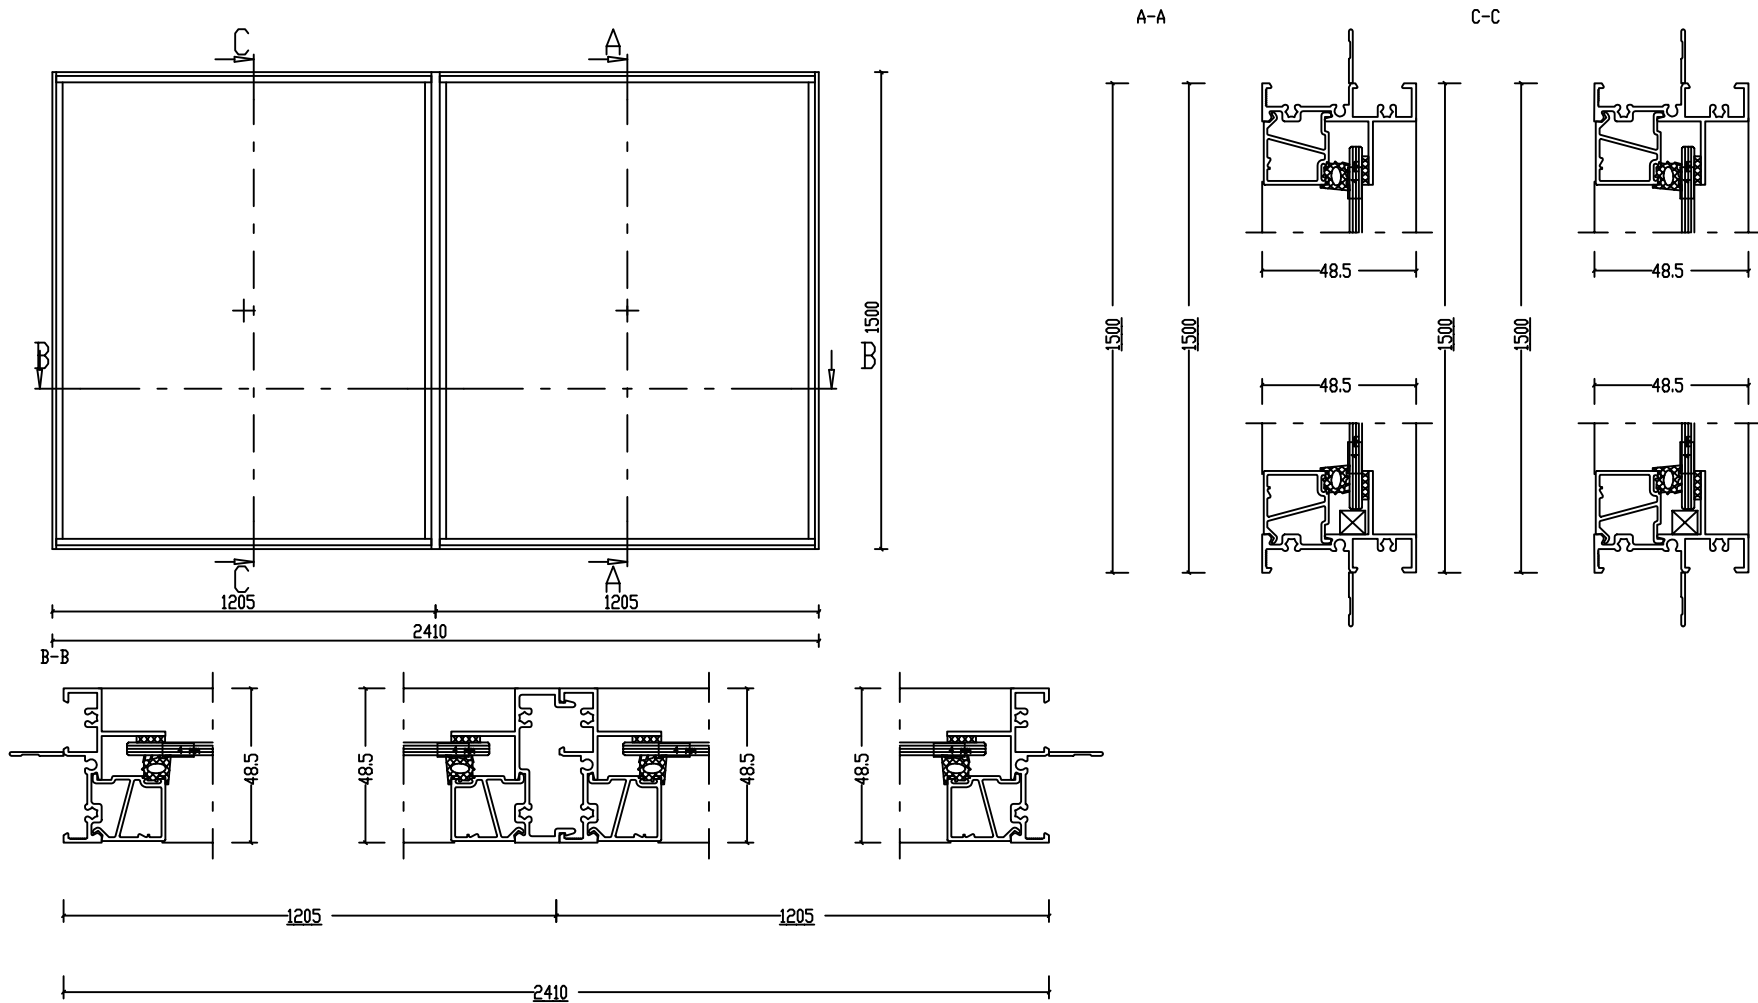

Phone : 03 9123 8371  
 Email : info@hypercubycan.com.au  
 Address : 1366 Heatherston Rd, Dandenong VIC 3175, Australia  
 Website : https://www.hyperwindows.com.au

Client :	Elevation No :	Signature / Stamp
Project :	Prepared by :	
Address :	Date : 29/10/2023	
System : Urban 282/582 Awning/Casement Window	Scale : 1 : 1.4	
<input type="checkbox"/> Approved <input type="checkbox"/> Approved with Comments <input type="checkbox"/> Revised & Resubmit <input type="checkbox"/> Rejected		