


System: Capral Urban 284/584 Sliding Door Residential Framing SG Square Glazing Beads Standard
Exterior View

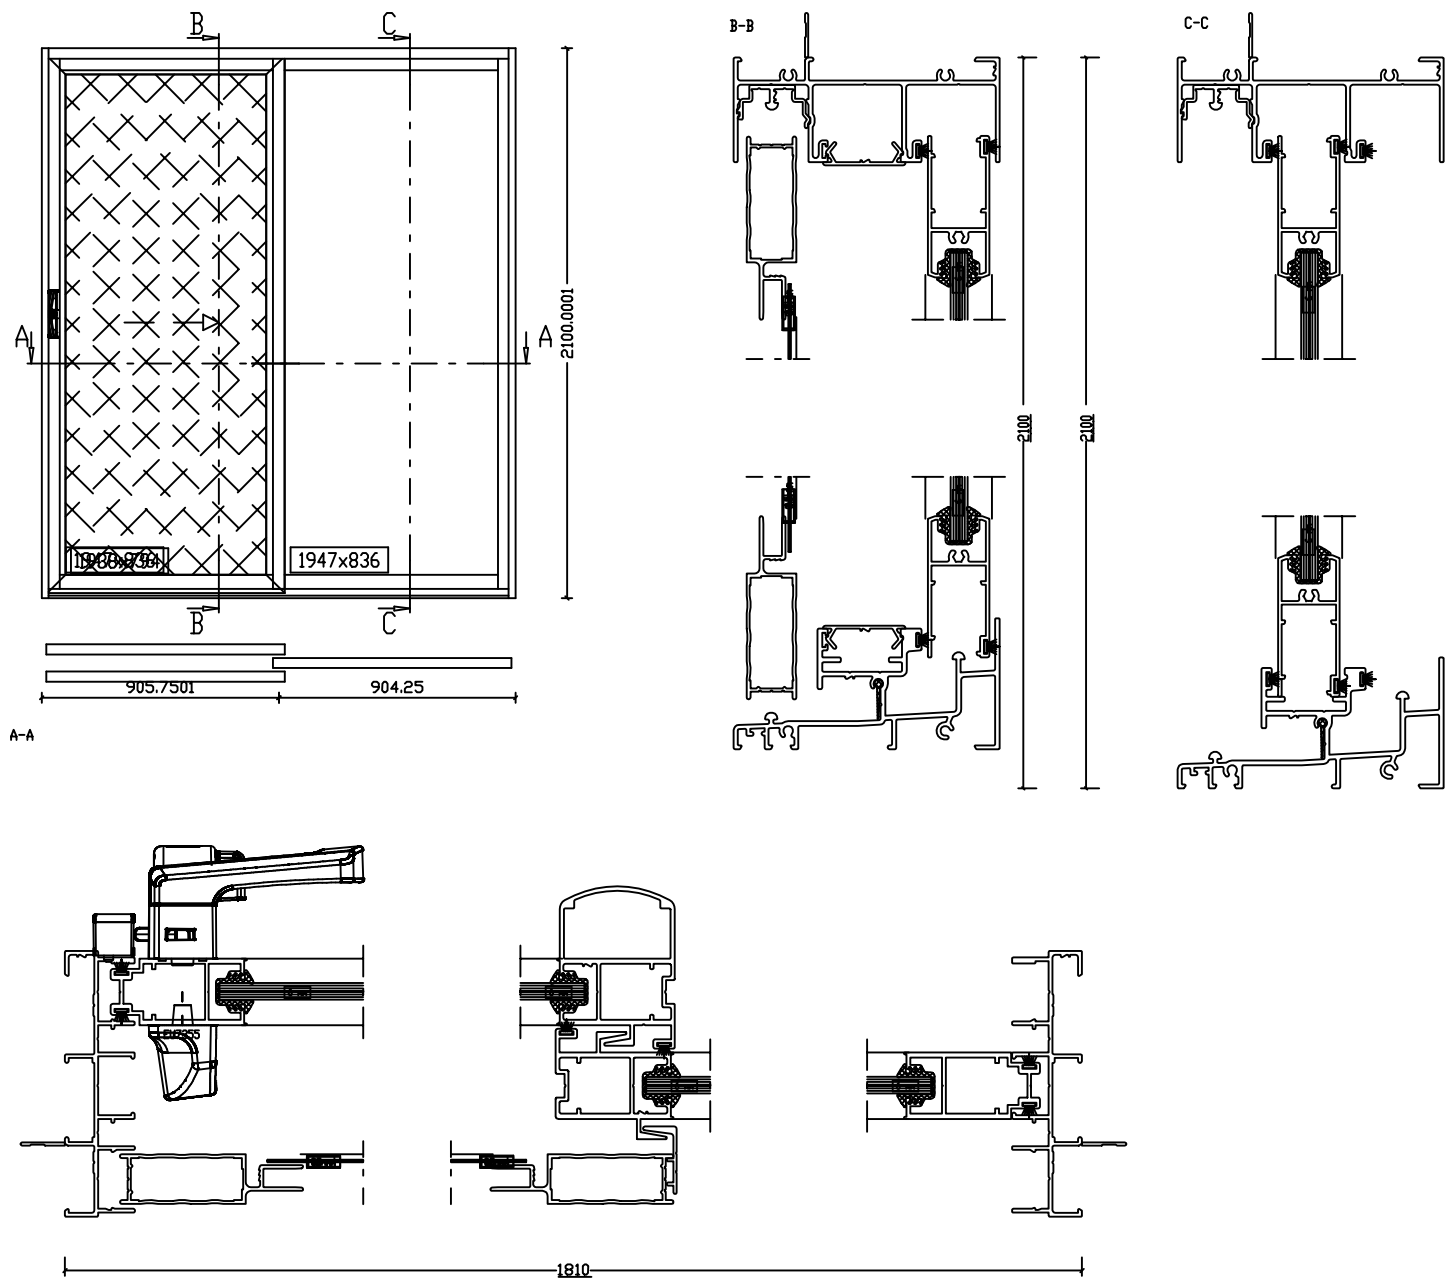

Phone : 03 9123 8371
Email : info@hypercubby.com.au
Address : 1366 Heatherston Rd, Dandenong VIC 3175, Australia
Website : https://www.hyperwindows.com.au

Client :	Elevation No :
Project :	Prepared by :
Address :	Date : 11/11/2023
System : Urban 284/584 Sliding Door	Scale : 1 : 21
<input type="checkbox"/> Approved <input type="checkbox"/> Approved with Comments <input type="checkbox"/> Revised & Resubmit <input type="checkbox"/> Rejected	

Signature / Stamp