


System Capral Urban 284/584 Sliding Door Residential Framing SG Square Glazing Beads Standard
Exterior View

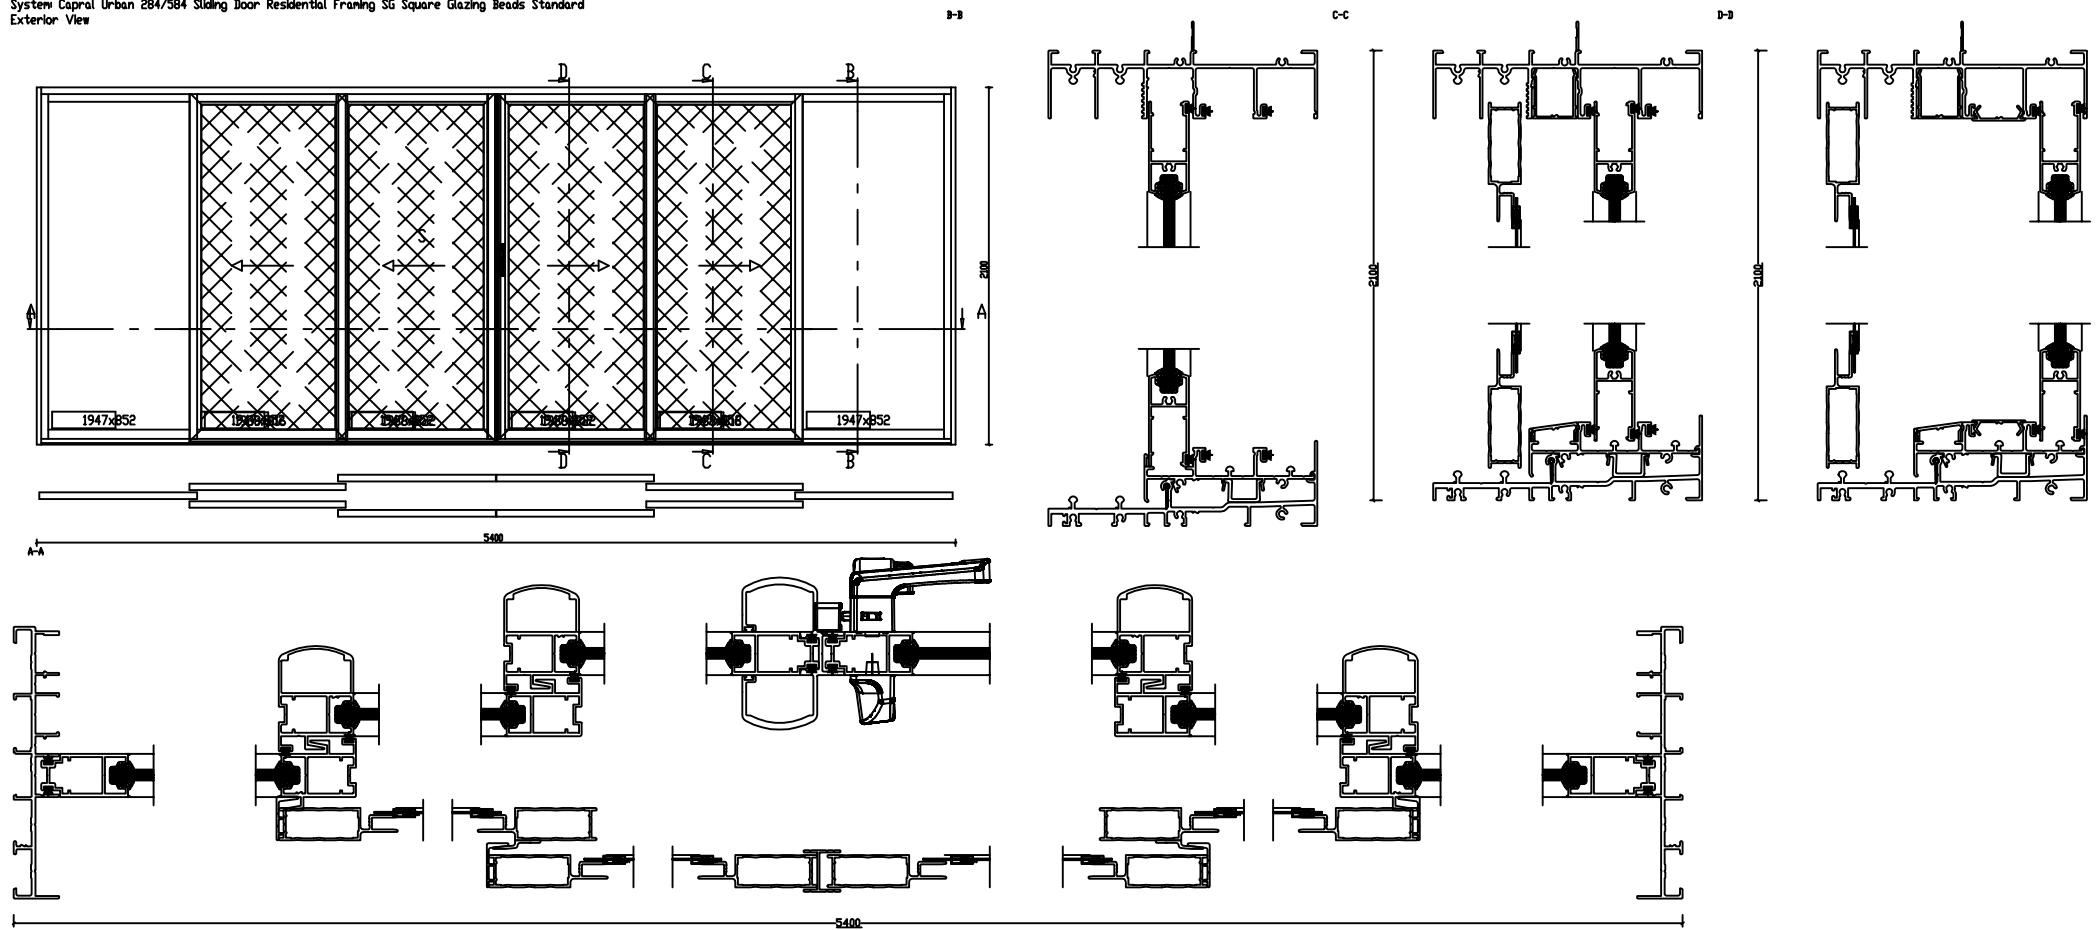

Phone : 03 9123 8371
 Email : info@hypercuby.com.au
 Address : 1366 Heatherton Rd, Dandenong VIC 3175, Australia
 Website : https://www.hyperwindows.com.au

Client :	Elevation No :
Project :	Prepared by :
Address :	Date : 11/11/2023
System : Urban 284/584 Sliding Door	Scale : 1 : 4.1

- Approved
 Approved with Comments
 Revised & Resubmit
 Rejected

Signature / Stamp